

Pan tiles, fixed in accordance with roof tile manufacturer's guidelines

\* Consult with rooflight manufacturer for fixing details

38 x 25 tile battens

Ondutile sheeting

50 x 25 Ondutile support batten


Onduline apron flashing

Proprietary flashing kit to rooflight manufacturer detail

Roof felt underlay dressed up behind window frame and over Ondutile sheeting

50 x 25 counterbatten

Vapour permeable underlay

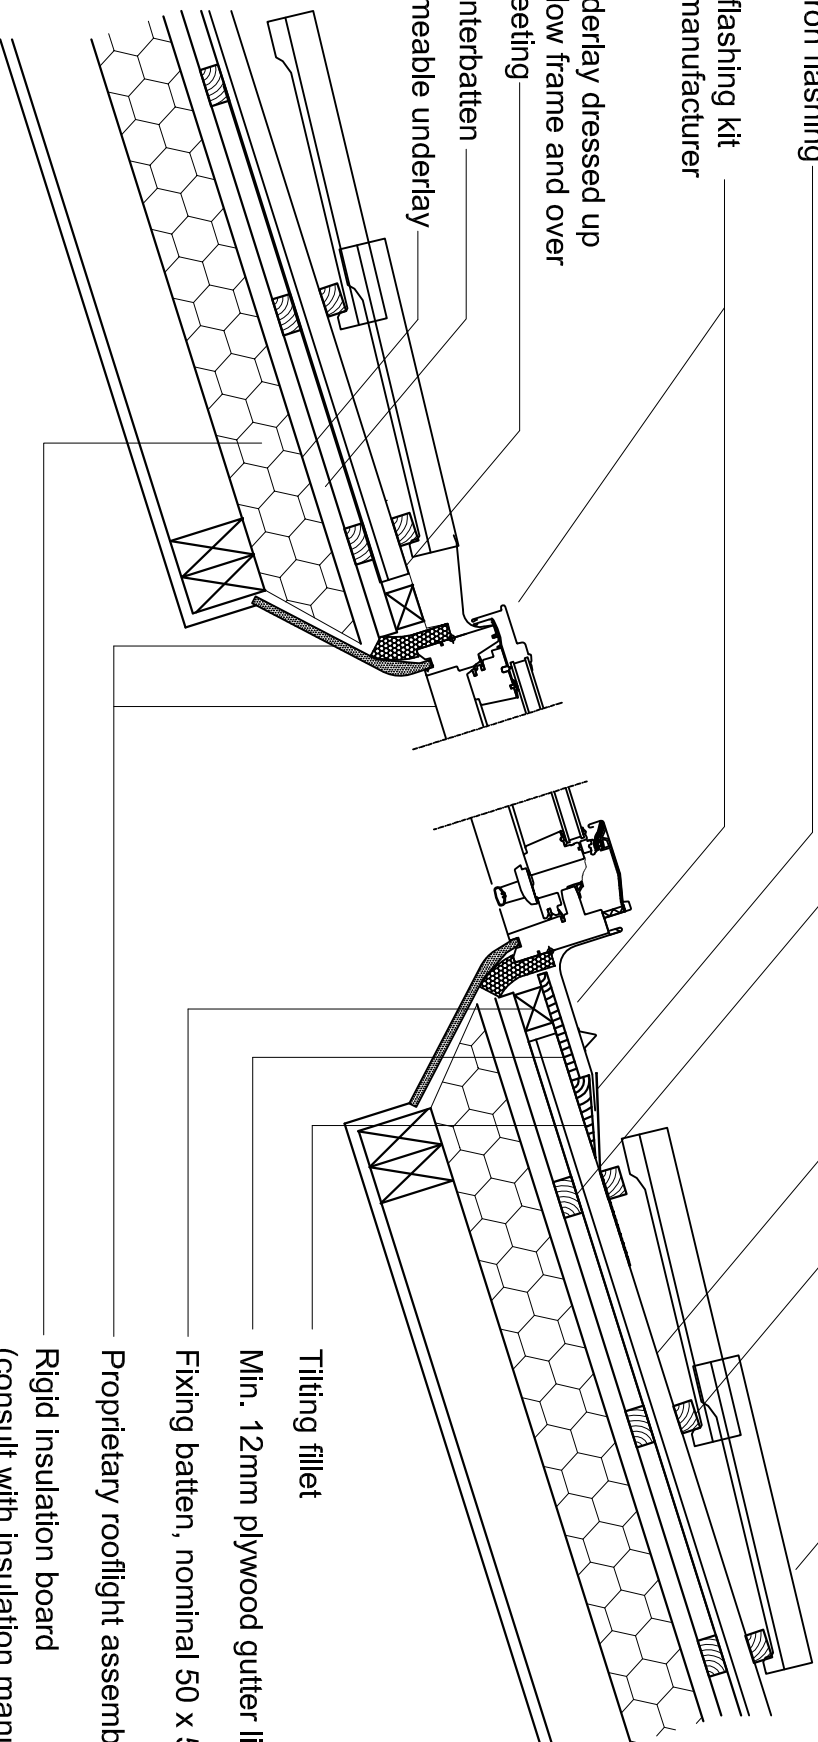

Tilting fillet

Min. 12mm plywood gutter liner

Fixing batten, nominal 50 x 50mm

Proprietary rooflight assembly\*

Rigid insulation board

(consult with insulation manufacturer for vapour control layer)

# Warm Deck Roof with Pan Tile (17.5 degrees)