

Plain tiles, fixed in accordance with
roof tile manufacturer's guidelines *

38 x 25 tile battens

Ondutile sheeting

50 x 25 Ondutile support batten

50 x 38 counterbattens


Onduline apron flashing

Proprietary flashing kit
to rooflight manufacturer
detail

Roof felt underlay dressed up
behind window frame and over

Ondutile sheeting

20mm plywood sarking board
leaving 25mm wide high level
ventilation slot

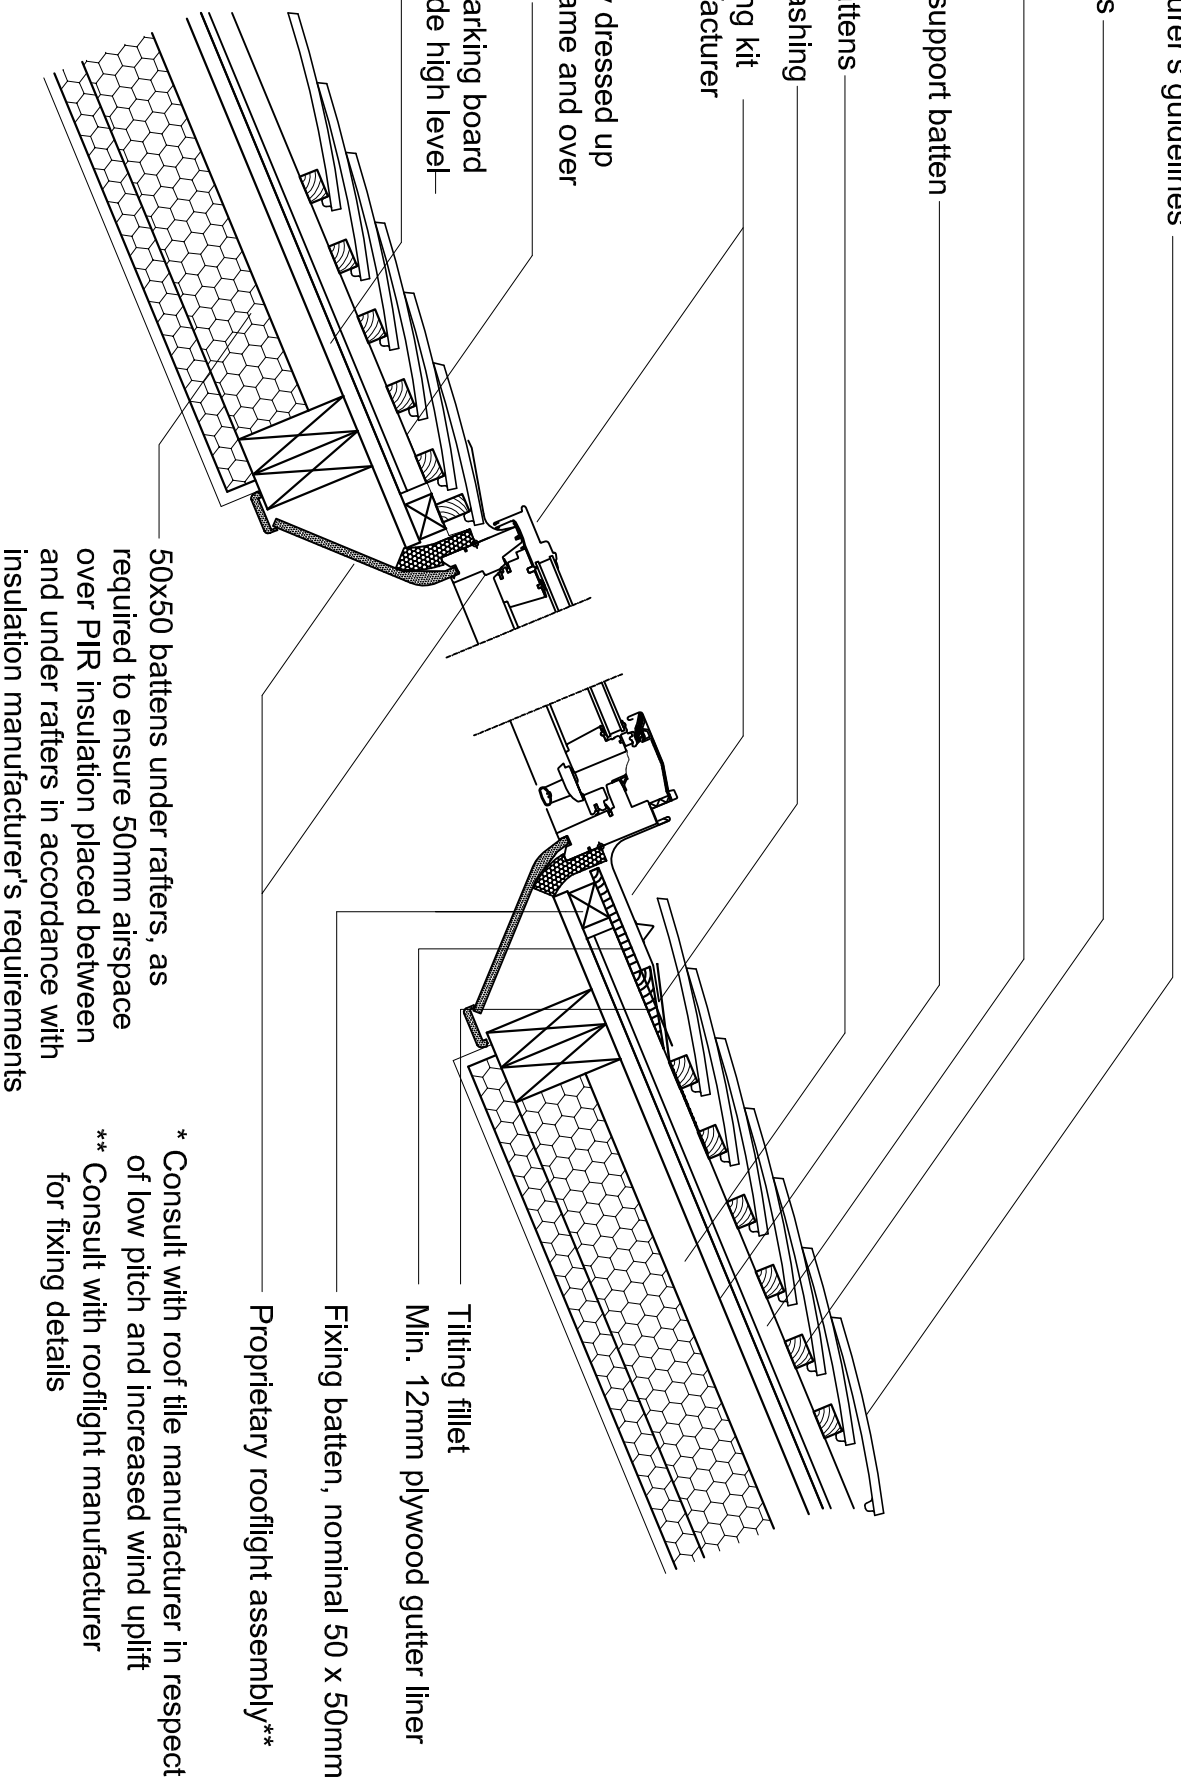

50x50 battens under rafters, as
required to ensure 50mm airspace
over PIR insulation placed between
and under rafters in accordance with
insulation manufacturer's requirements

* Consult with roof tile manufacturer in respect
of low pitch and increased wind uplift
** Consult with rooflight manufacturer
for fixing details

Tilting fillet
Min. 12mm plywood gutter liner
Fixing batten, nominal 50 x 50mm
Proprietary rooflight assembly**

Cold Deck Roof with Plain Tile (22.5 degrees) (insulation at rafter level)