

Pan tiles, fixed in accordance with  
roof tile manufacturer's guidelines

38 x 25 tile battens


Ondutile sheeting

50 x 25 Ondutile support batten

Onduline apron flashing

Proprietary flashing kit  
to rooflight manufacturer  
detail

Roof felt underlay dressed up  
behind window frame and over  
Ondutile sheeting

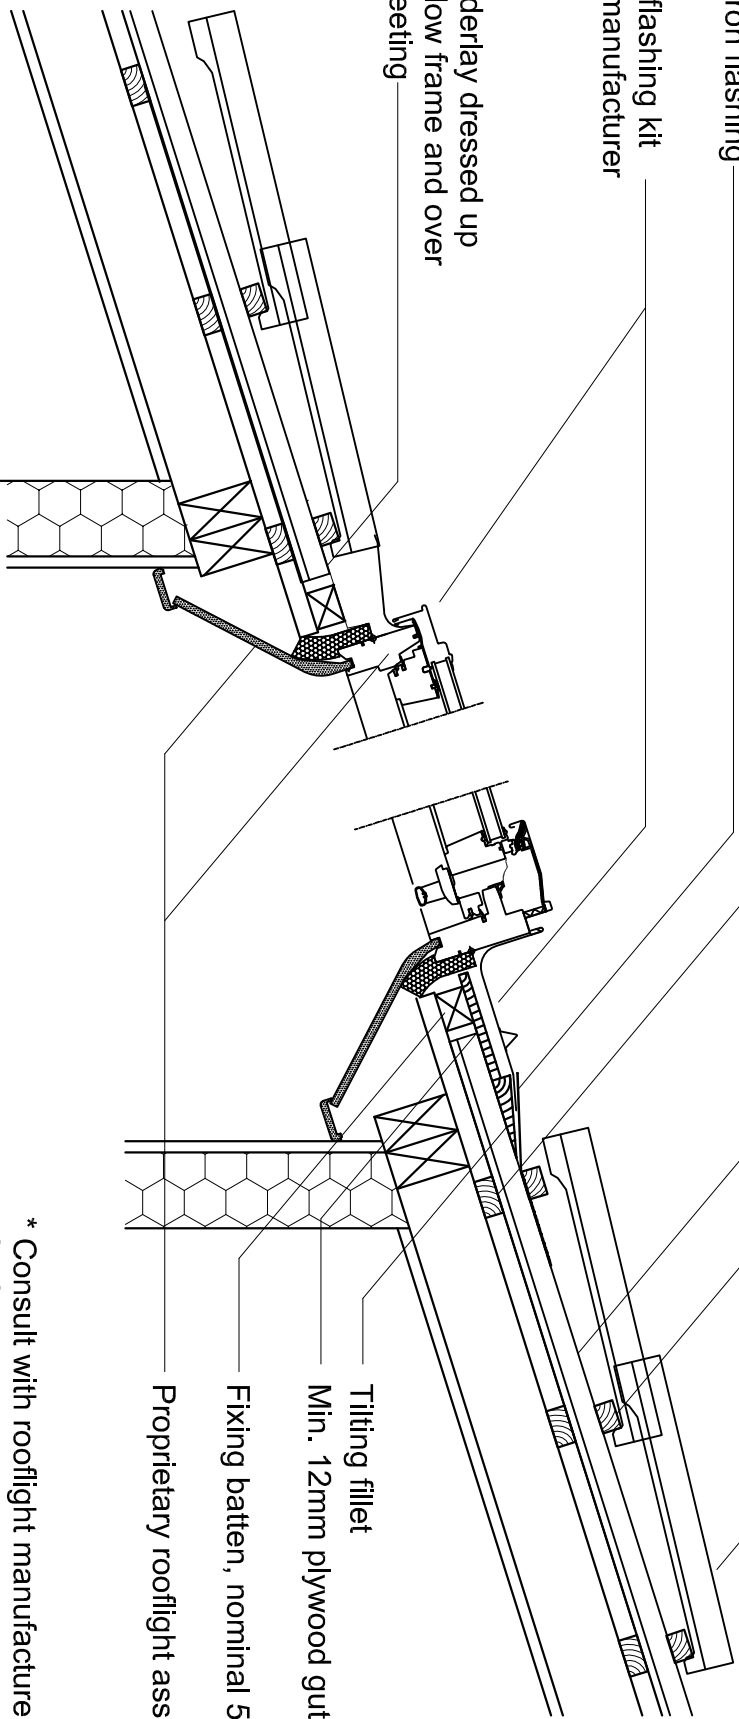

Tilting fillet  
Min. 12mm plywood gutter liner  
Fixing batten, nominal 50 x 50mm  
Proprietary rooflight assembly\*

\* Consult with rooflight manufacturer  
for fixing details

# Cold Deck Roof with Pan Tile (17.5 degrees)